


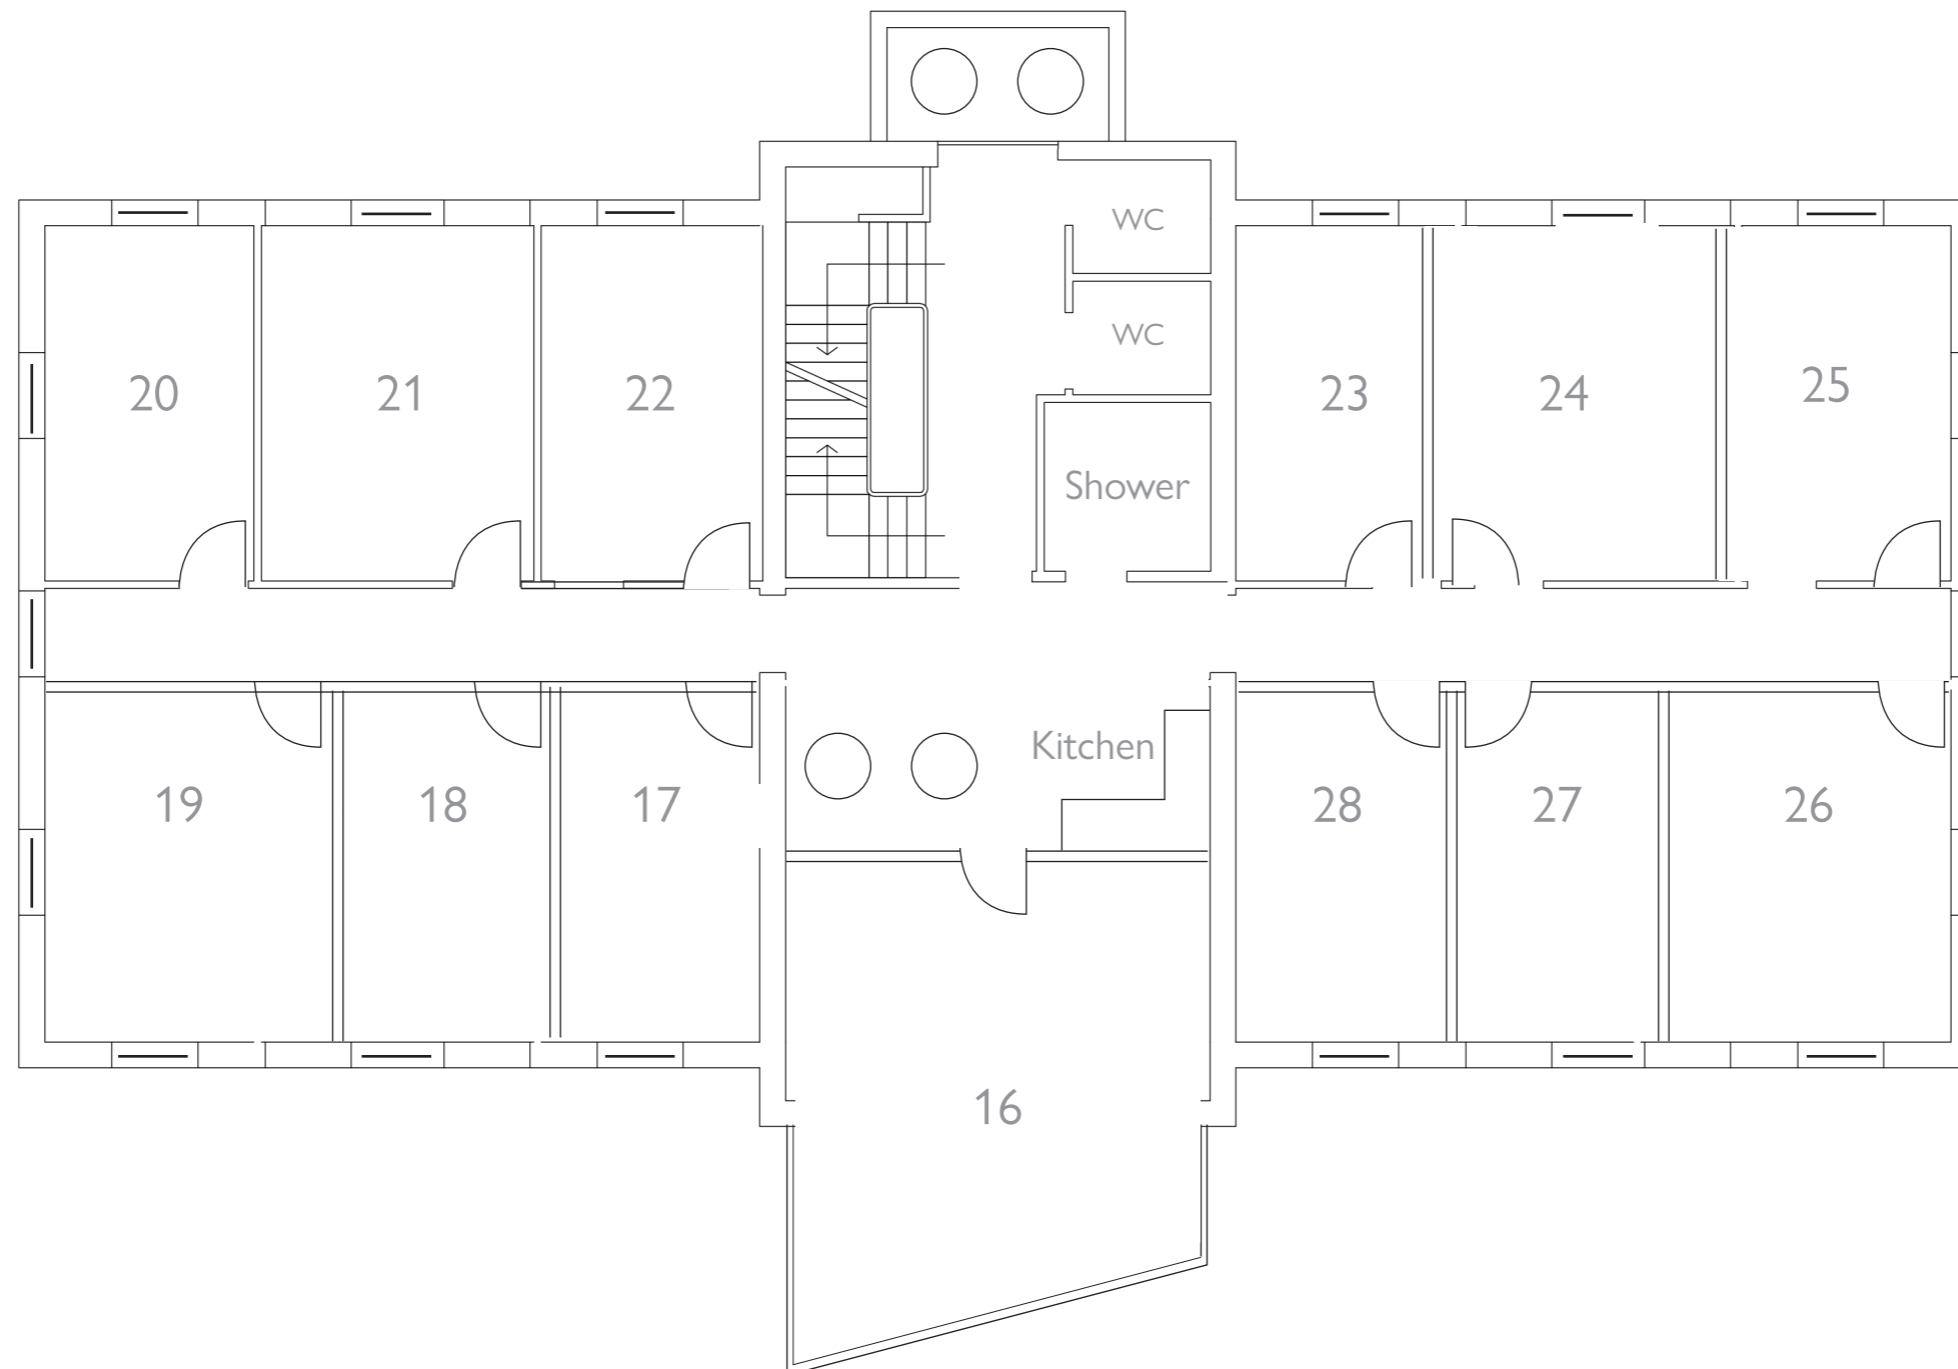


15 Neptune Court, Ocean Way,
Cardiff Bay, Cardiff CF24 5PJ
info@workbenchoffice.com
www.workbenchoffice.com

Ground Floor Offices
Scale 1:100 at A3
Do not scale, use dimensions only.
Date: 5/09/2023



15 Neptune Court, Ocean Way,
Cardiff Bay, Cardiff CF24 5PJ
info@workbenchoffice.com
www.workbenchoffice.com

Ground Floor Offices
Scale 1:100 at A3
Do not scale, use dimensions only.
Date: 5/09/2023

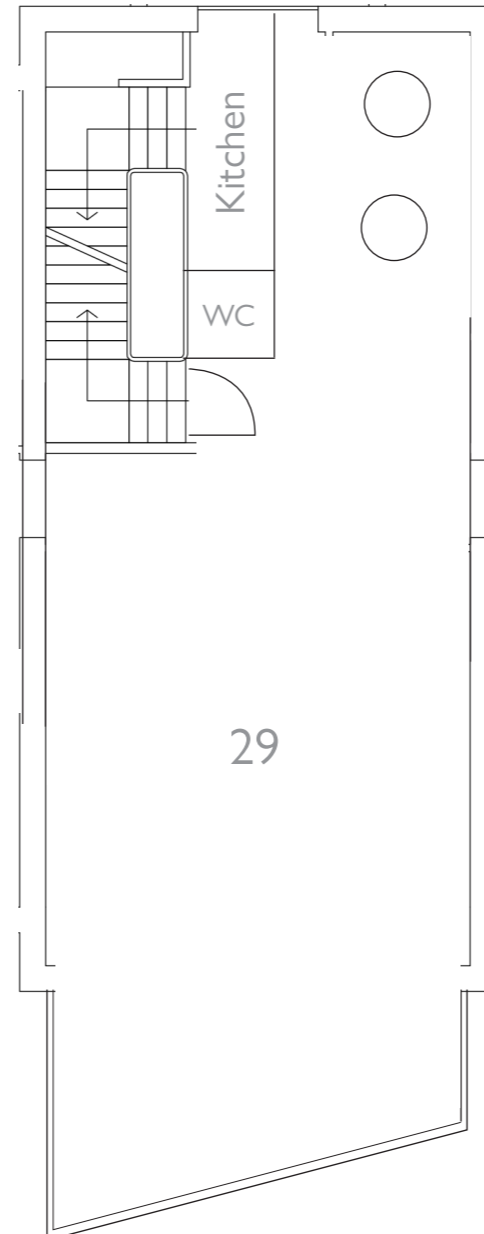

15 Neptune Court, Ocean Way,
Cardiff Bay, Cardiff CF24 5PJ
info@workbenchoffice.com
www.workbenchoffice.com

Ground Floor Offices
Scale 1:100 at A3
Do not scale, use dimensions only.
Date: 5/09/2023

Building 6 Ocean Way

Office Sq ft

1	66	(1 desk)	16	576	(10/12 desk)
2	78	(2 desk)	17	130	(2 desk)
3	158	(4 desk)	18	129	(2 desk)
4	145	(4 desk)	19	201	(4 desk)
5	180	(4 desk)	20	140	(2 desk)
6	177	(4 desk)	21	189	(4 desk)
7	232	(4 desk)	22	147	(2 desk)
8	115	(2 desk)	23	143	(2 desk)
9	111	(2 desk)	24	184	(4 desk)
10	106	(2 desk)	25	139	(2 desk)
11	124	(2 desk)	26	204	(4 desk)
12	228	(4 desk)	27	134	(2 desk)
13	206	(4 desk)	28	134	(2 desk)
14	129	(2 desk)	29	860	(14/16 desk)
15	129	(2 desk)			